



UNIT C

APPROX. SQ. FT.	
LIVING AREA	1600
NON-LIVING AREA	+256
TOTAL	1856

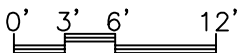

Approximate Scale: 1" = 12'

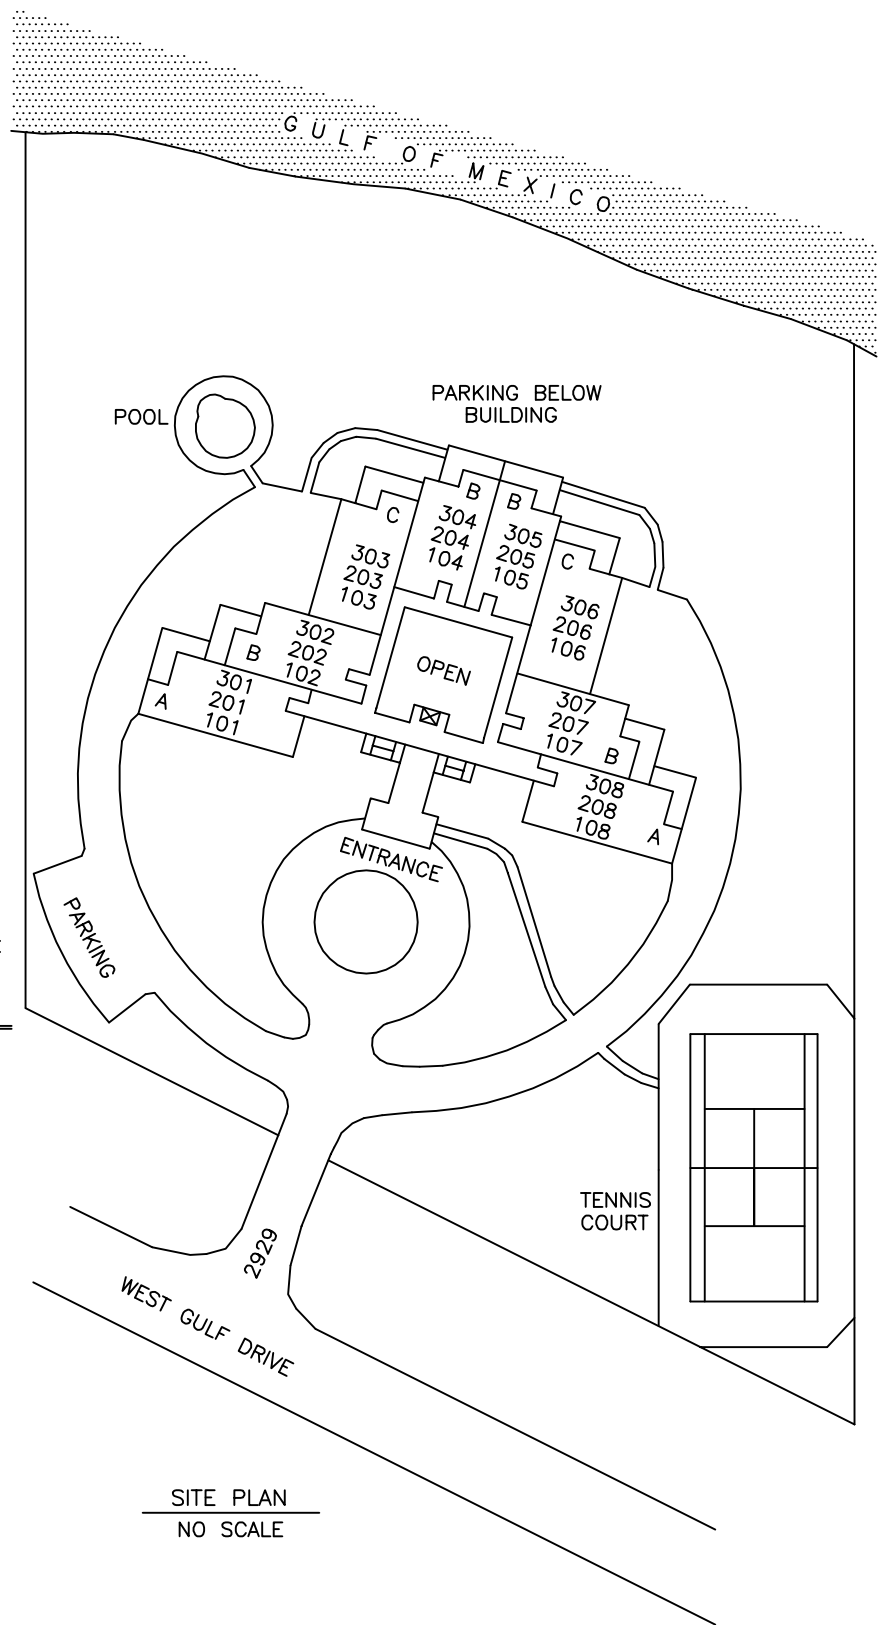

SITE PLAN
NO SCALE

(24 Units)
ATRIUM, THE-001